



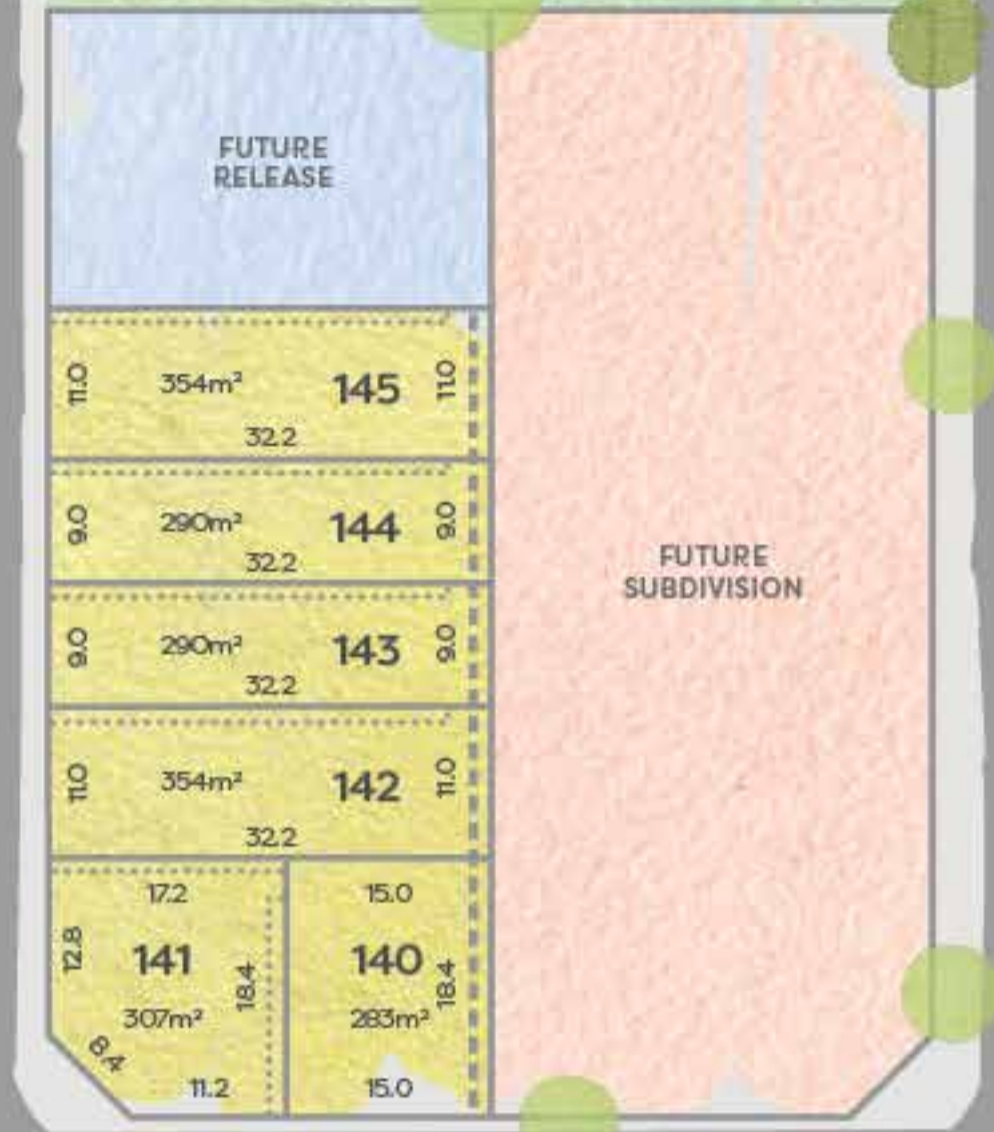

ROAD No.6

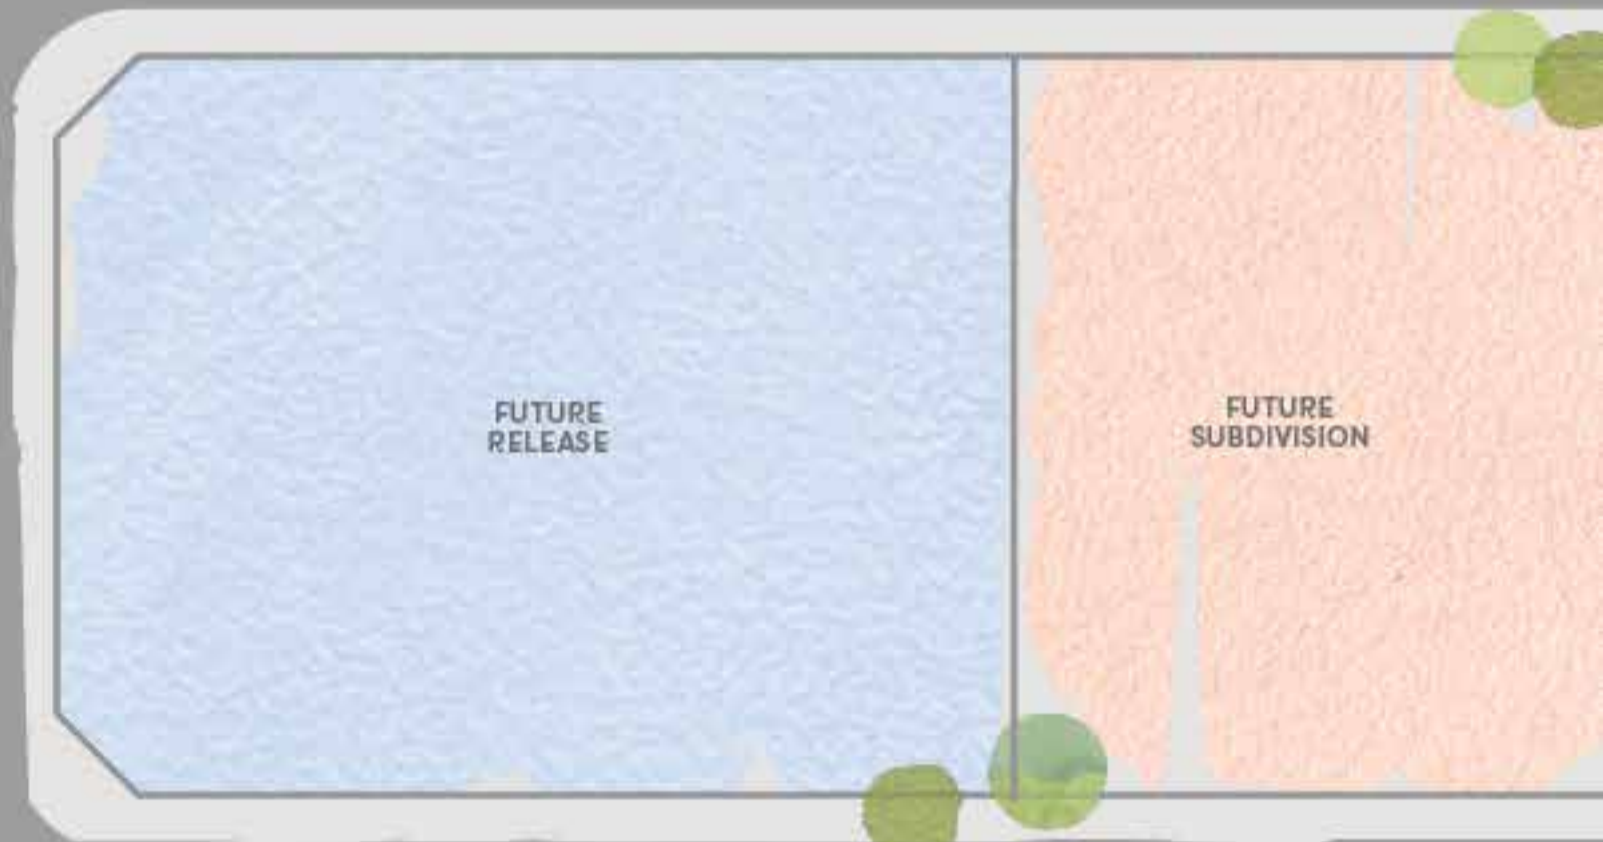

ROAD No.4



FIFTH AVENUE

KEY

-  ELECTRICAL KIOSK
-  MAINTENANCE EASEMENT
-  INTER ALLOTMENT DRAINAGE



EXISTING
RESIDENTIAL

